


**3** SECTION  
A6 SCALE 1/4"=1'-0"

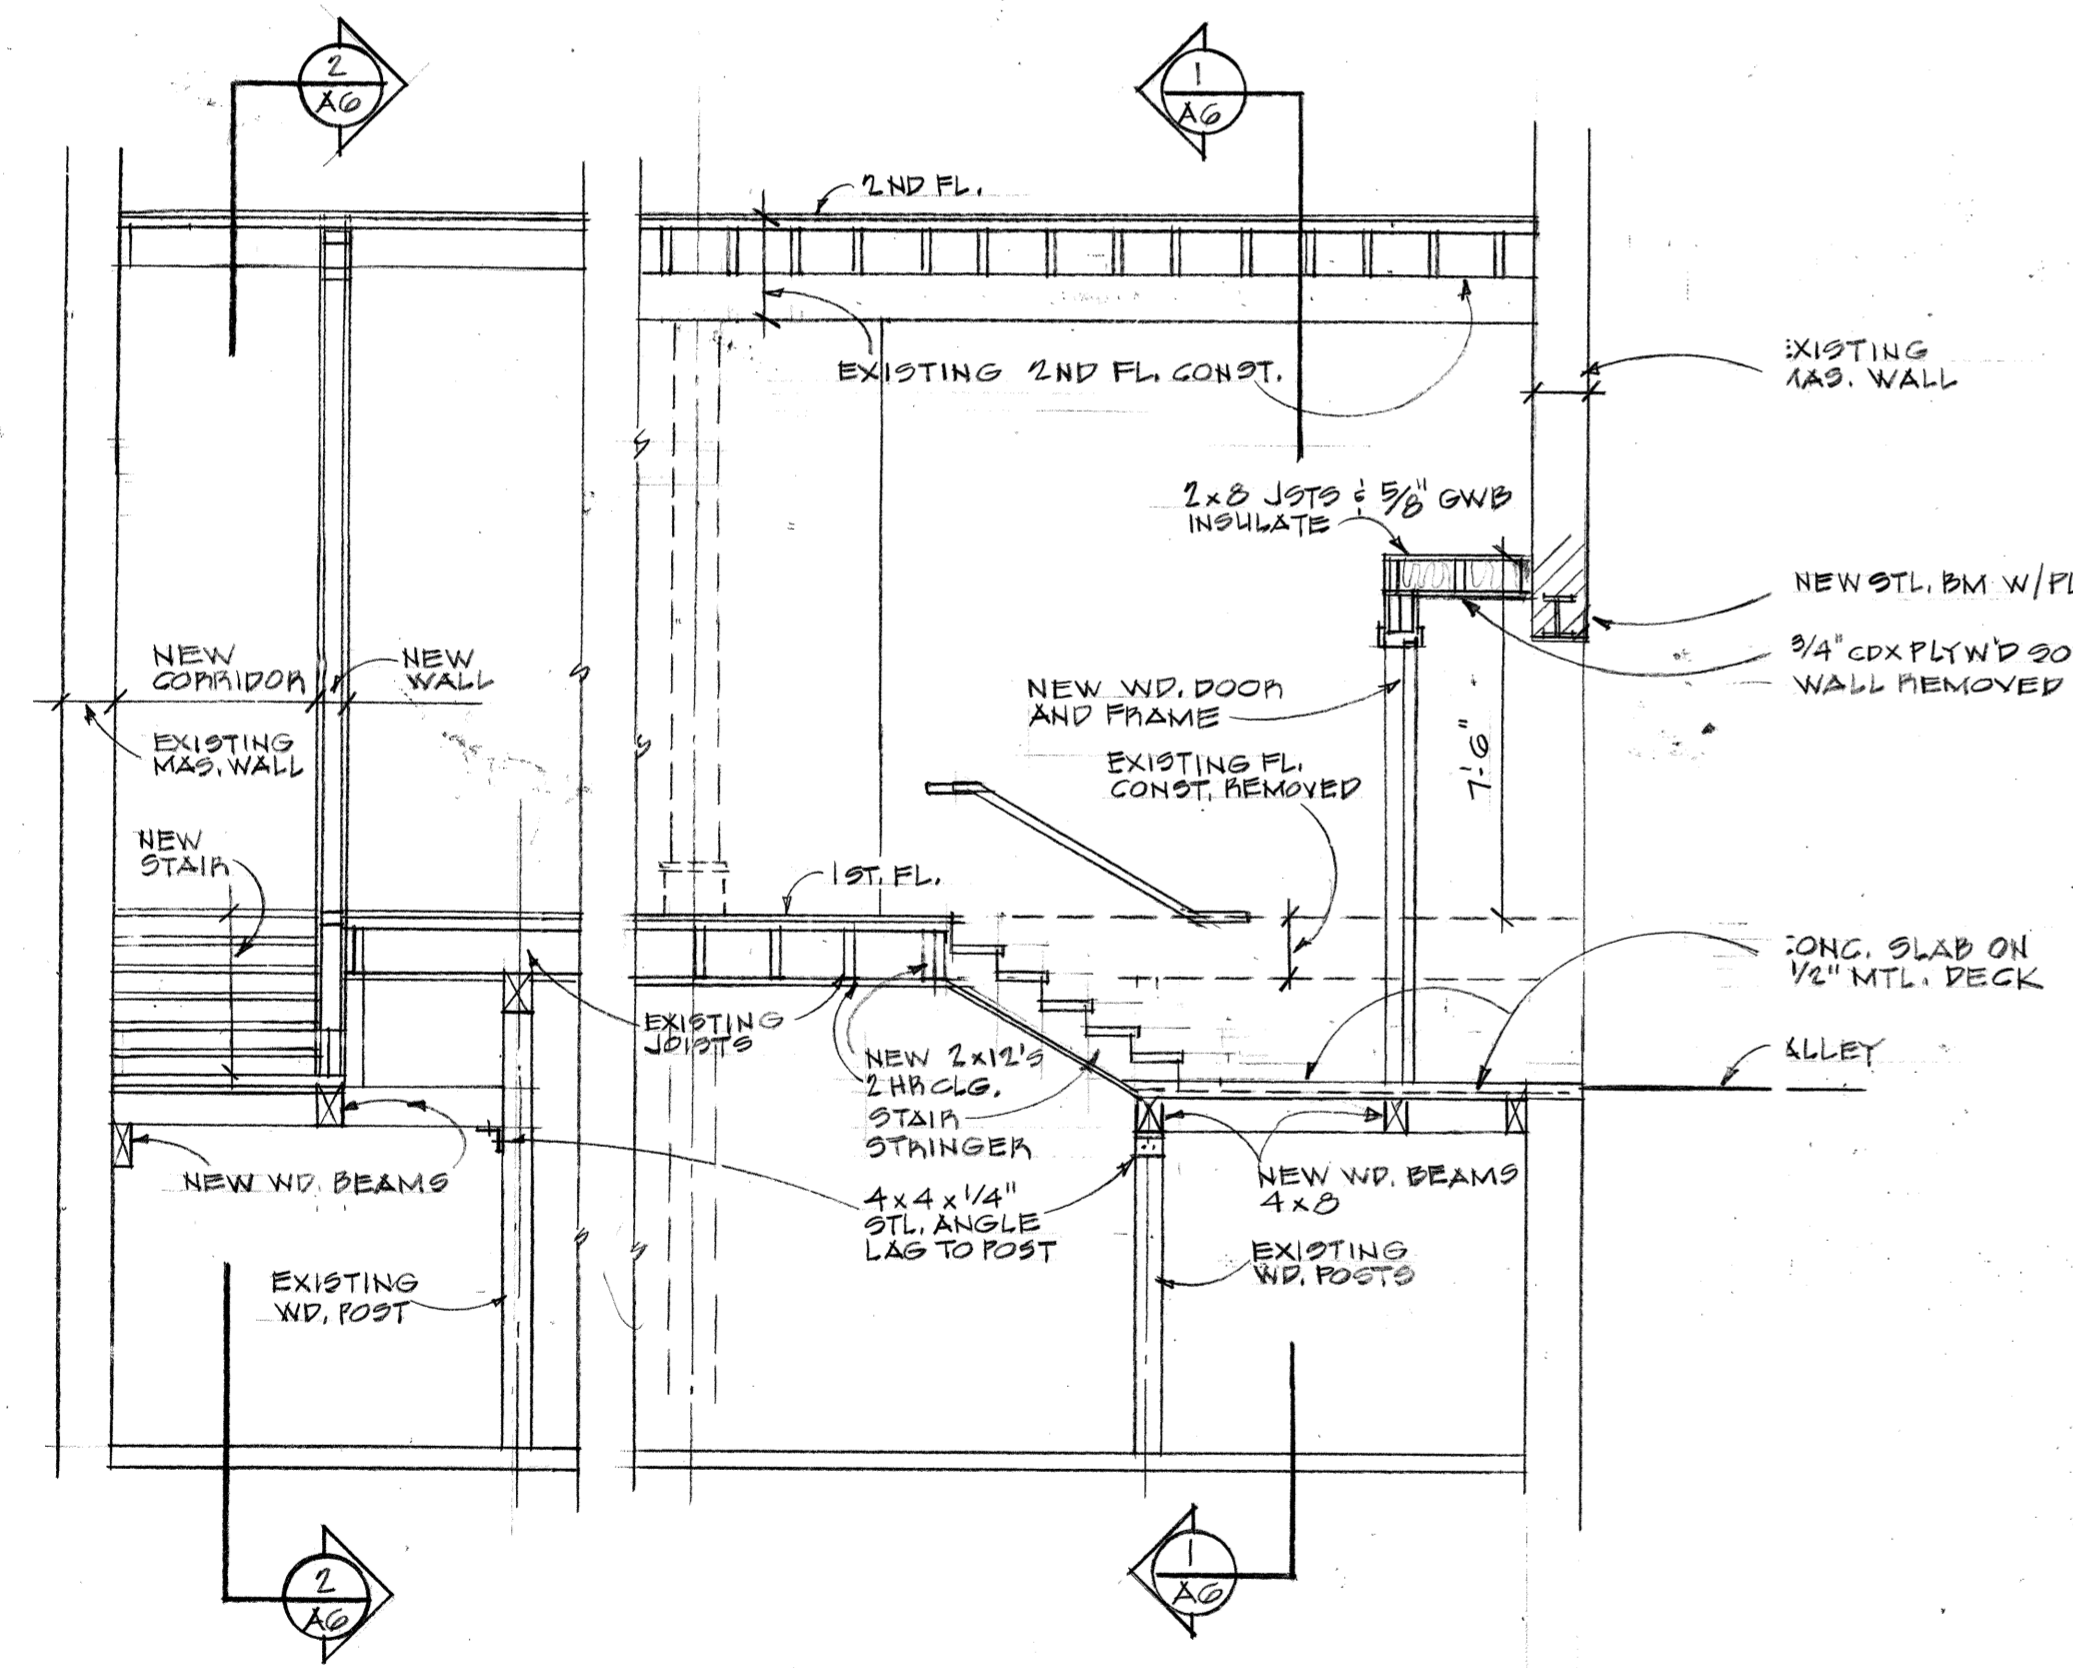

**1** SECTION  
A6 SCALE 1/4"=1'-0"

**2** SECTION  
A6 SCALE 1/4"=1'-0"



**4** WEST ELEVATION  
A6 SCALE 1/4"=1'-0"